



Boring	X	Y
B100	78995,42	202818,3
B101	78697,23	202772,1
B102	78696,53	202587,9
B103	79123,57	202595,8
B104	78642,27	202546,7
B105	78574,19	202660,6
B106	78453,71	202769,5
B107	78399,97	202708
B108	78634,9	202797,1

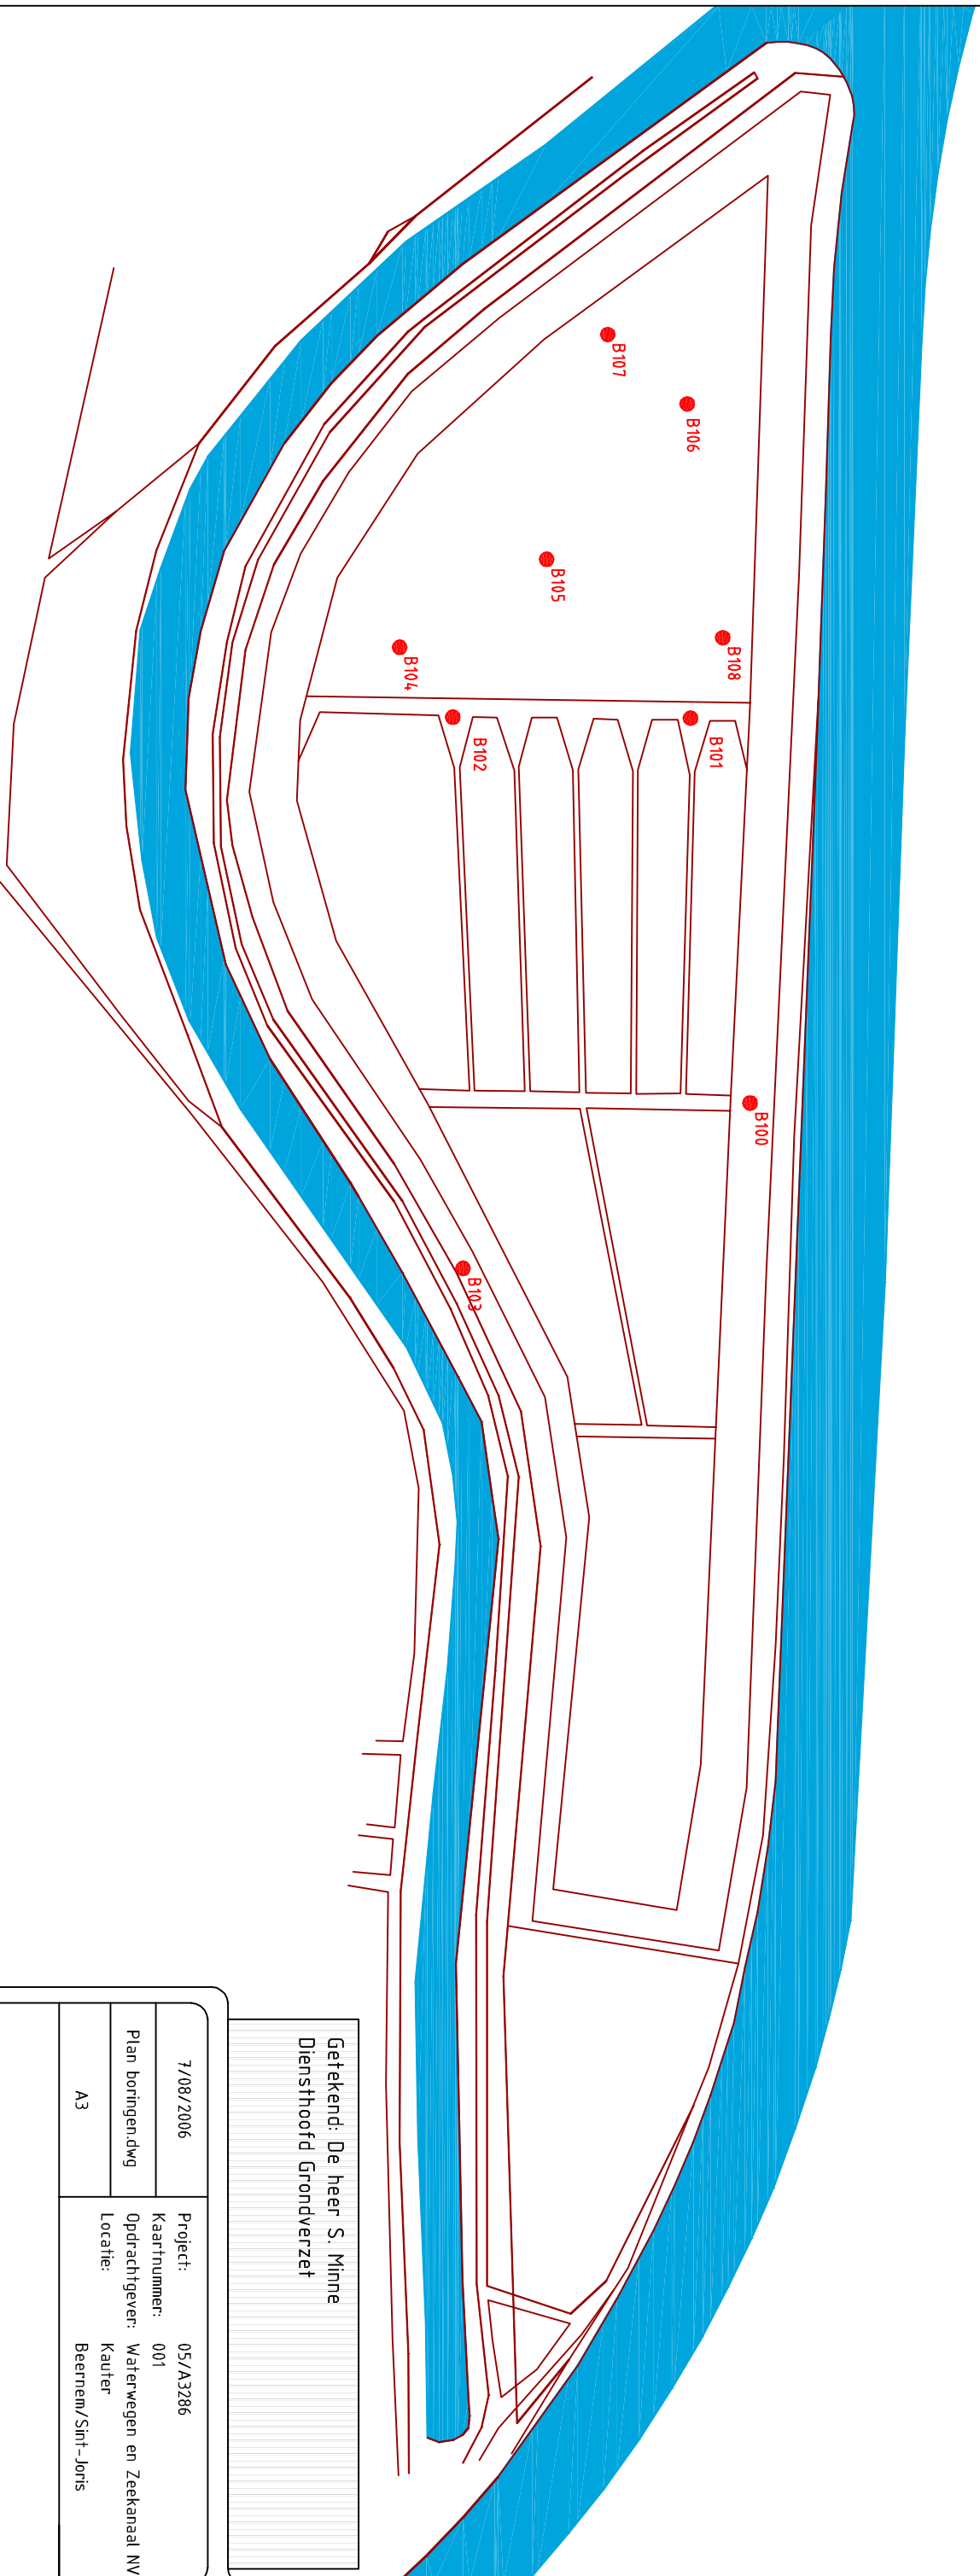

**Legende**  
 boring

Getekend: De heer S. Minne  
 Diensthoofd Grondverzet

7/08/2006	Project:	05/A3286
Plan boringen.dwg	Kaartnummer:	001
A3	Opdrachtgever:	Waterwegen en Zeekanaal NV
	Locatie:	Kauter Beernem/Sint-Joris

## Plan met Aanduiding Boringen

SCHAAL: 1:5000

Gedownload door:	Gedownload door:	Tekenaar:
S. Minne	M. Van Vije	J. Soenen



**terra engineering & consultancy**

Industriepark Rosteyne 1  
 9000 Zelzate  
 Tel. 09/ 326 86 15  
 Fax. 09/ 326 86 21